


1. PLANIMETRIA

SCALA 1:100

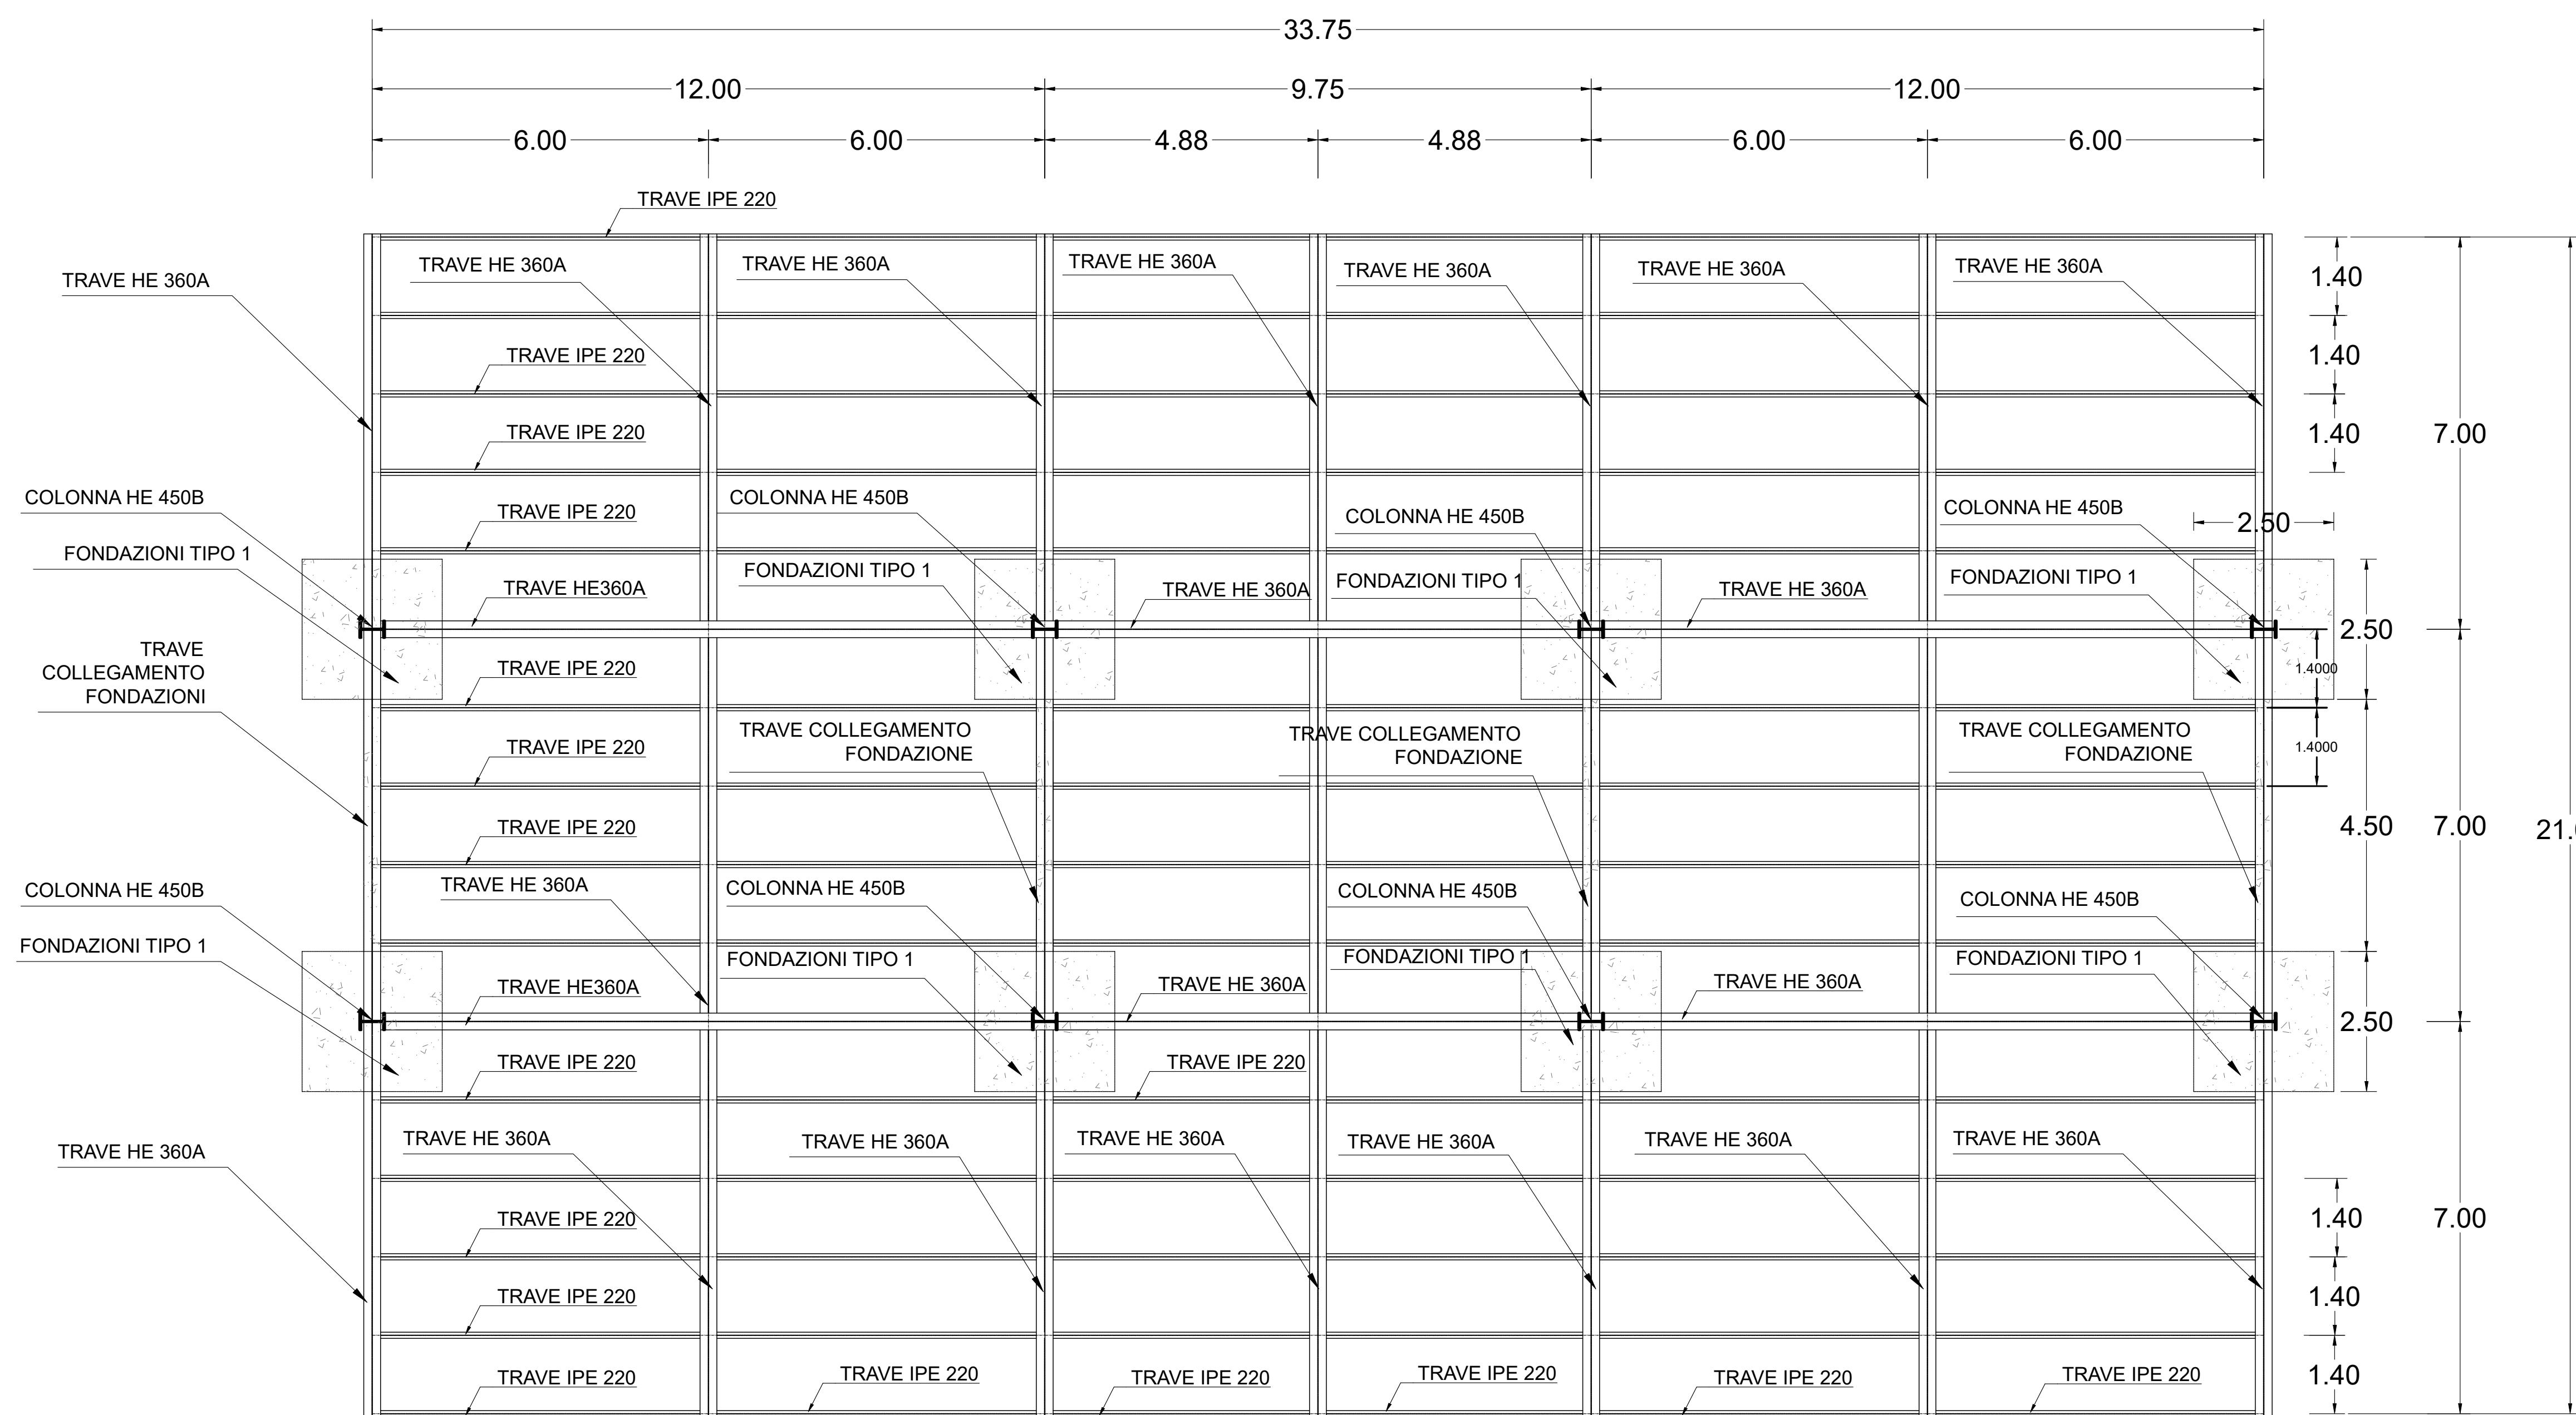

2. PIANTA DEPOSITO

SCALA 1:75

